




3. OBERGESCHOSS 1:200 - BT SUED

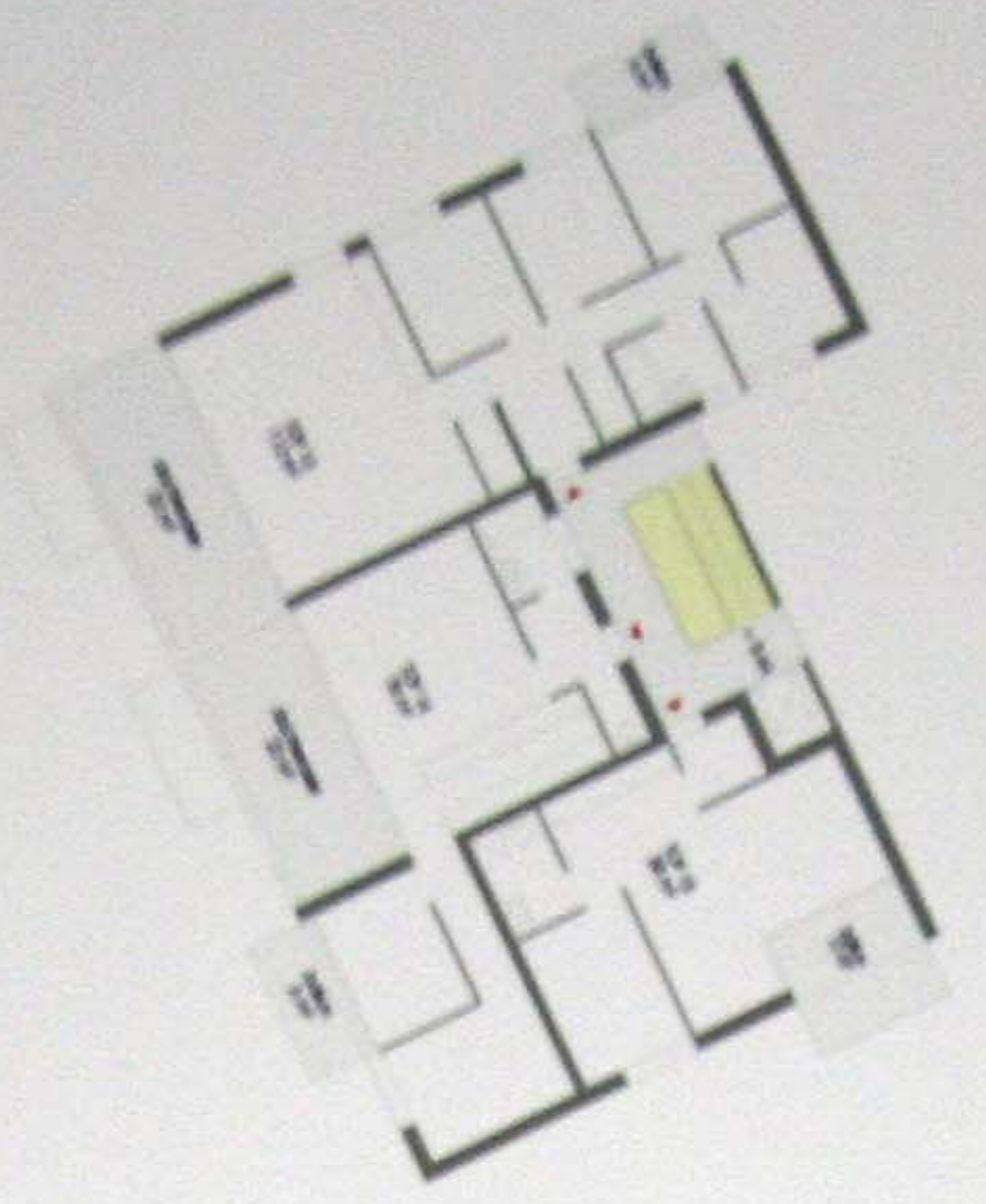


3. OBERGESCHOSS 1:200 - BT NORD

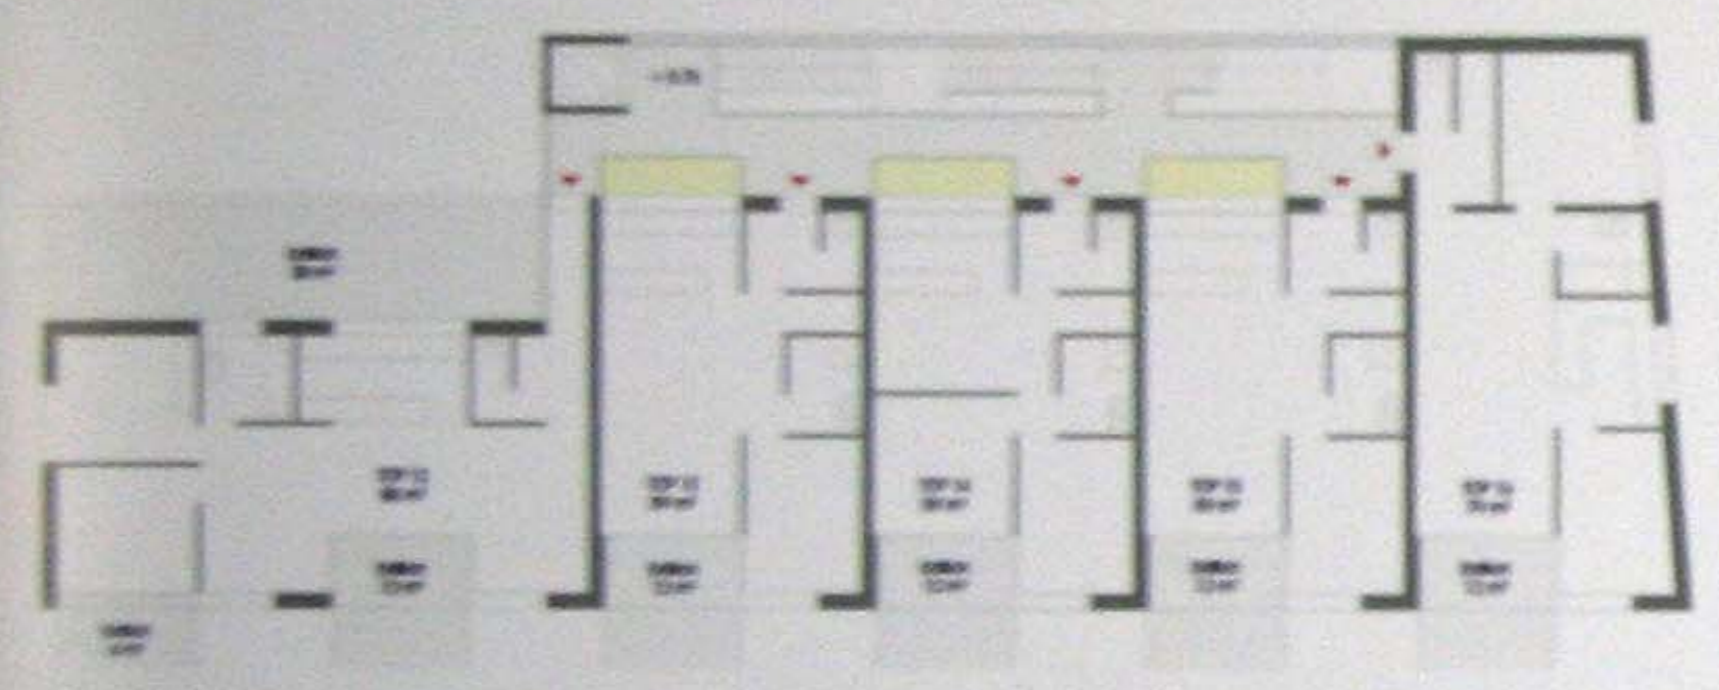


2. OBERGESCHOSS 1:200 - BT SUED

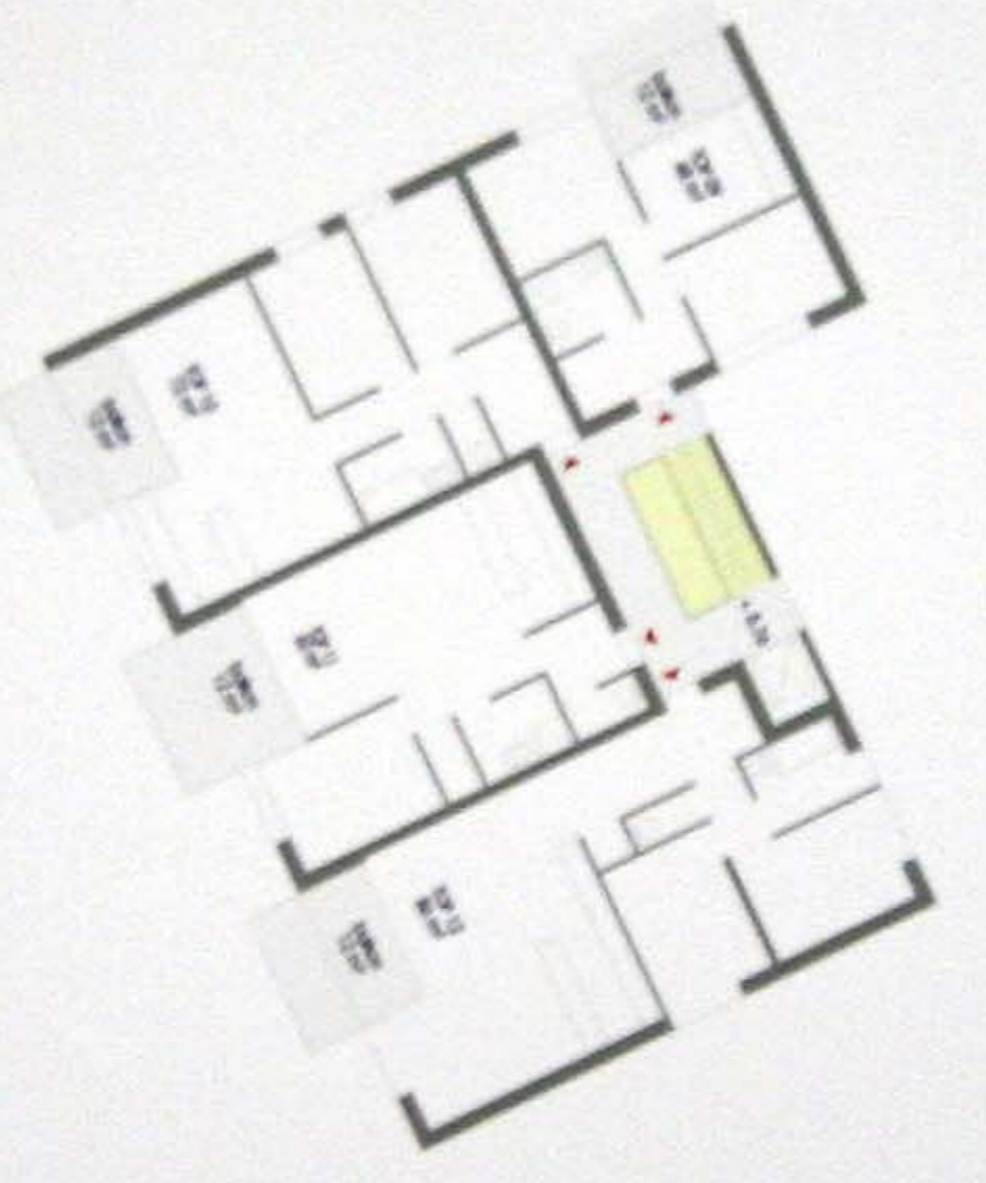

2. OBERGESCHOSS 1:200 - BT NORD

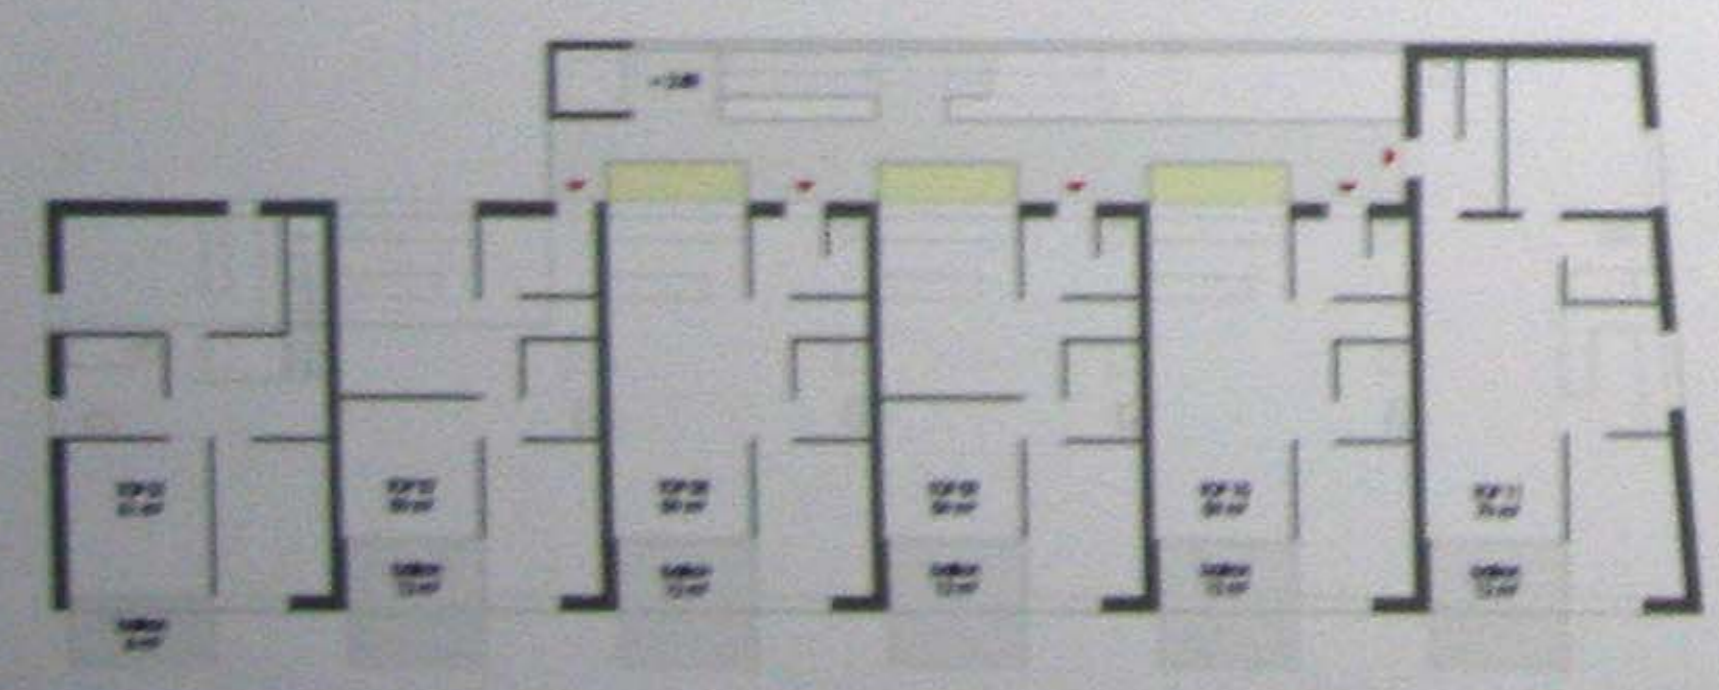


1. OBERGESCHOSS 1:200 - BT SUED

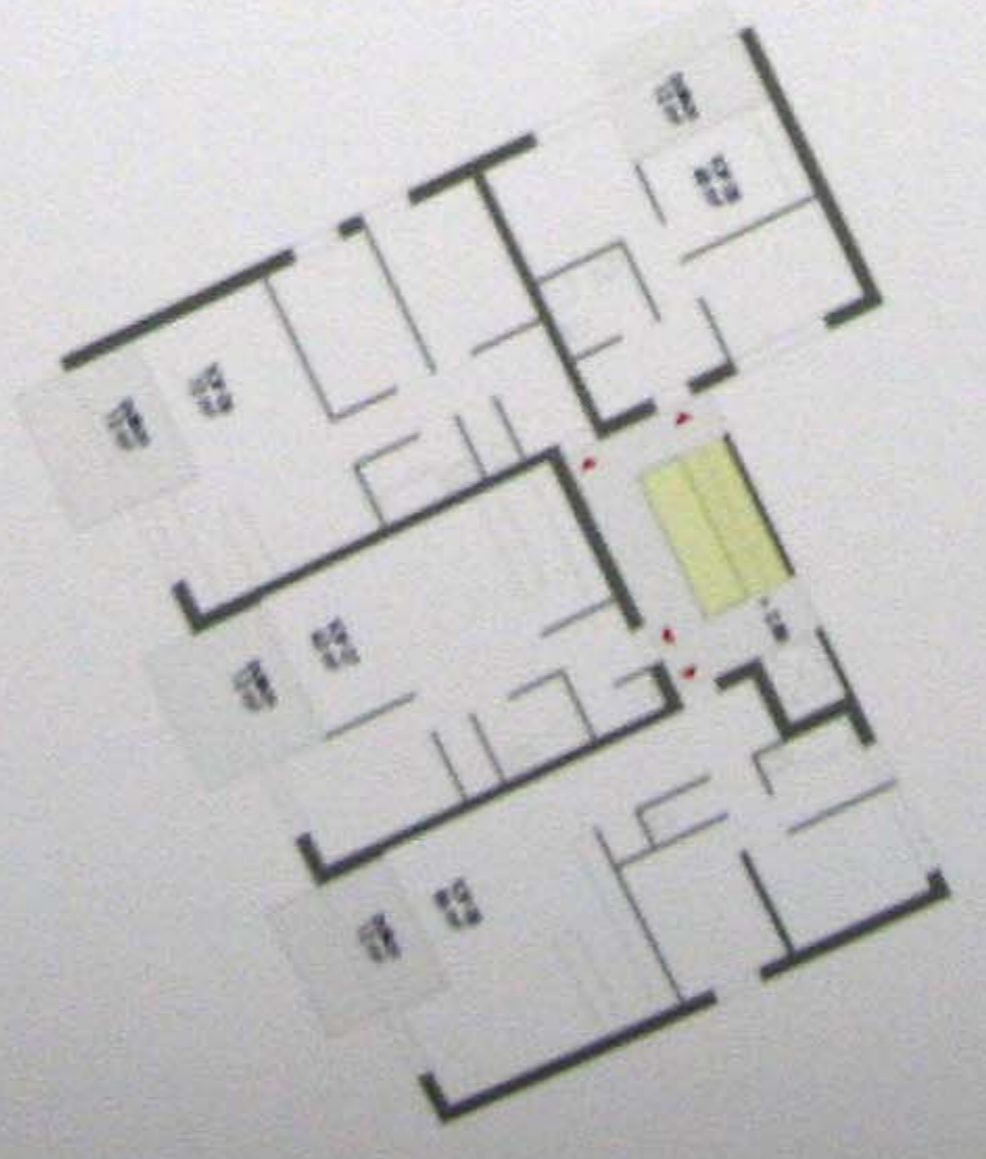

1. OBERGESCHOSS 1:200 - BT NORD



ERDGESCHOSS 1:200

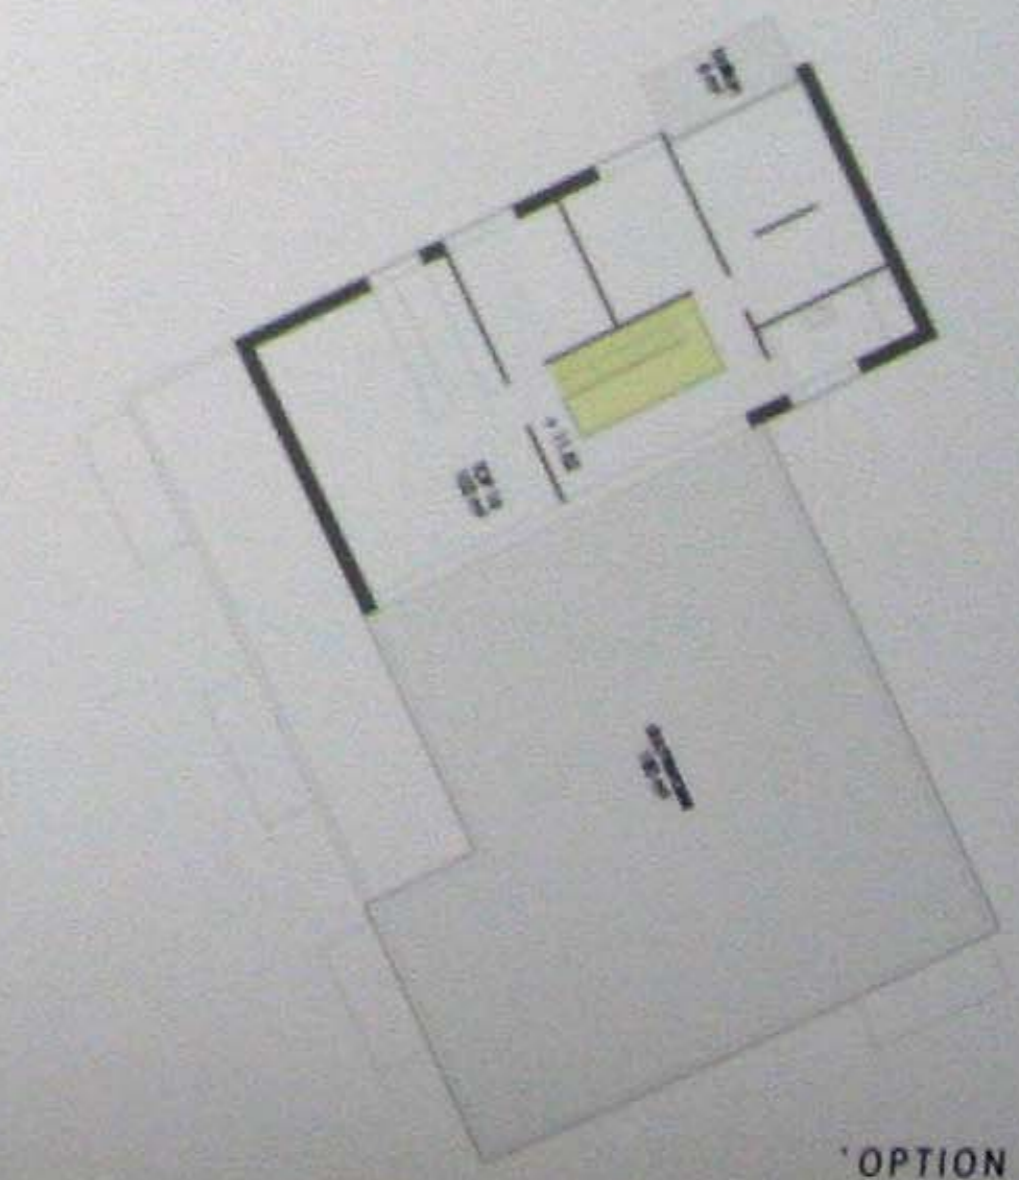

'OPTION - PENTHOUSE' DACHGESCHOSS 1:200 - BT NORD