






OG 1 & 2 | 1:200

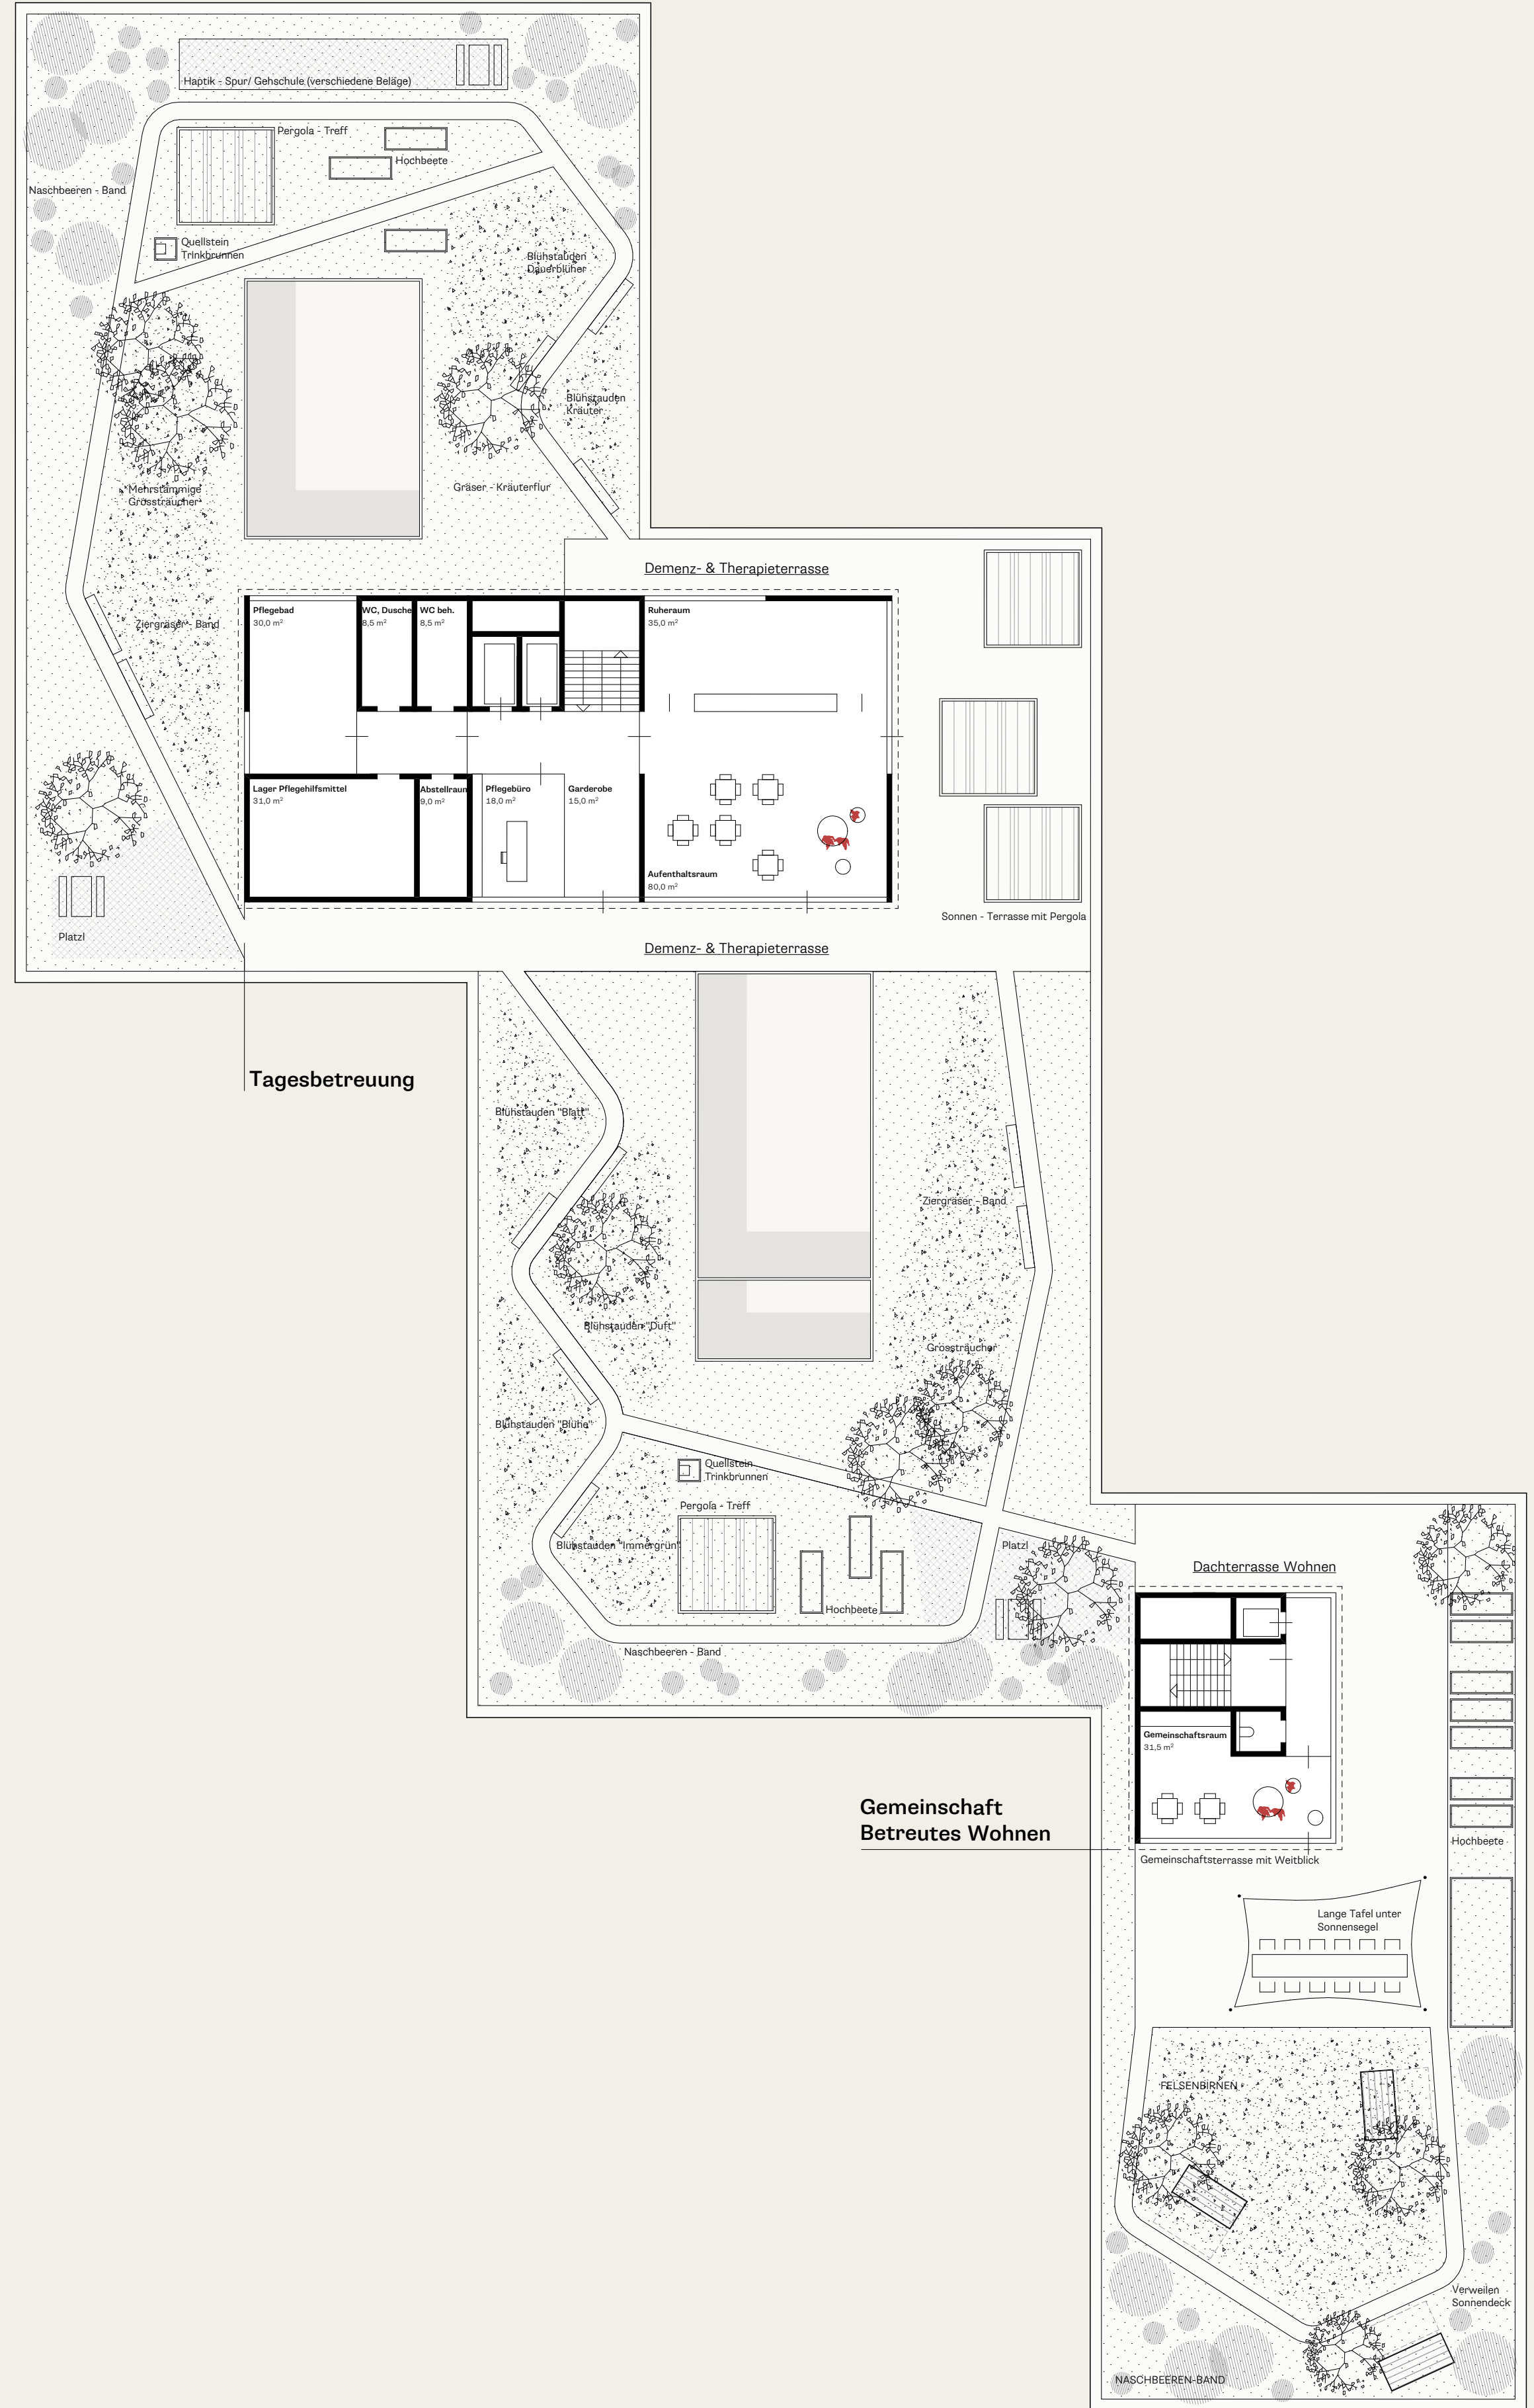


DG | 1:200

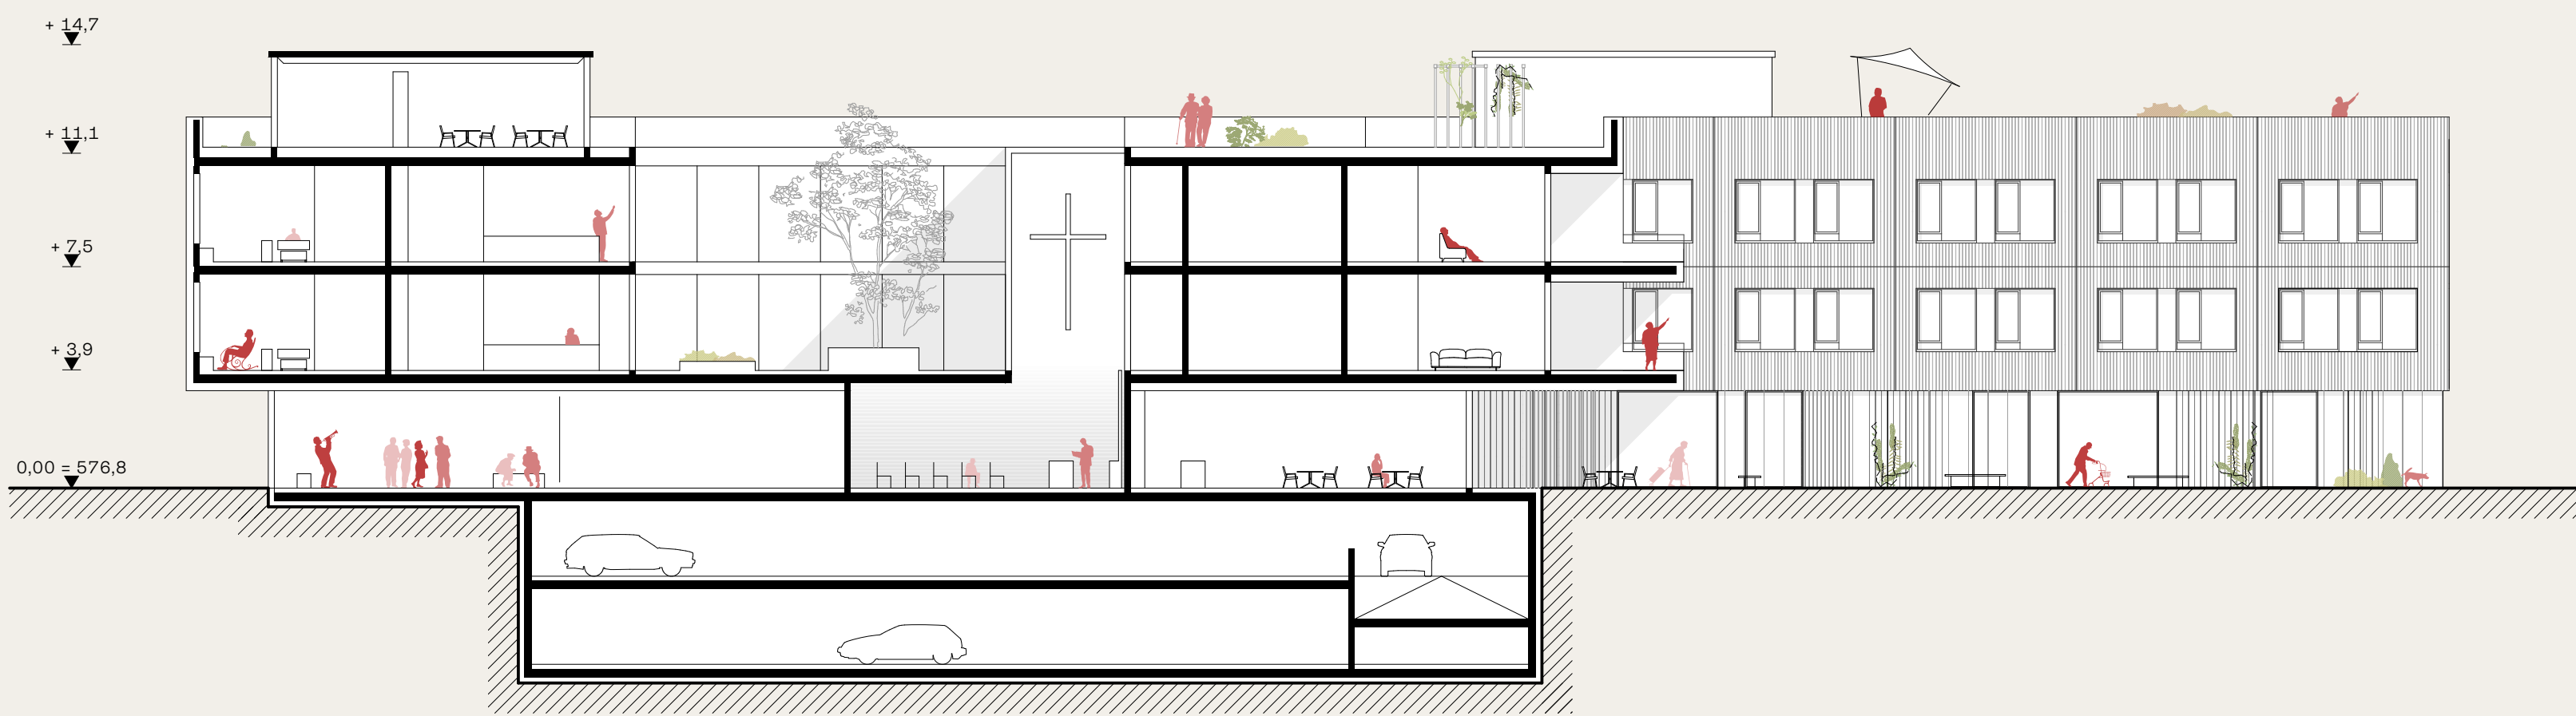

Schnitt | 1:200

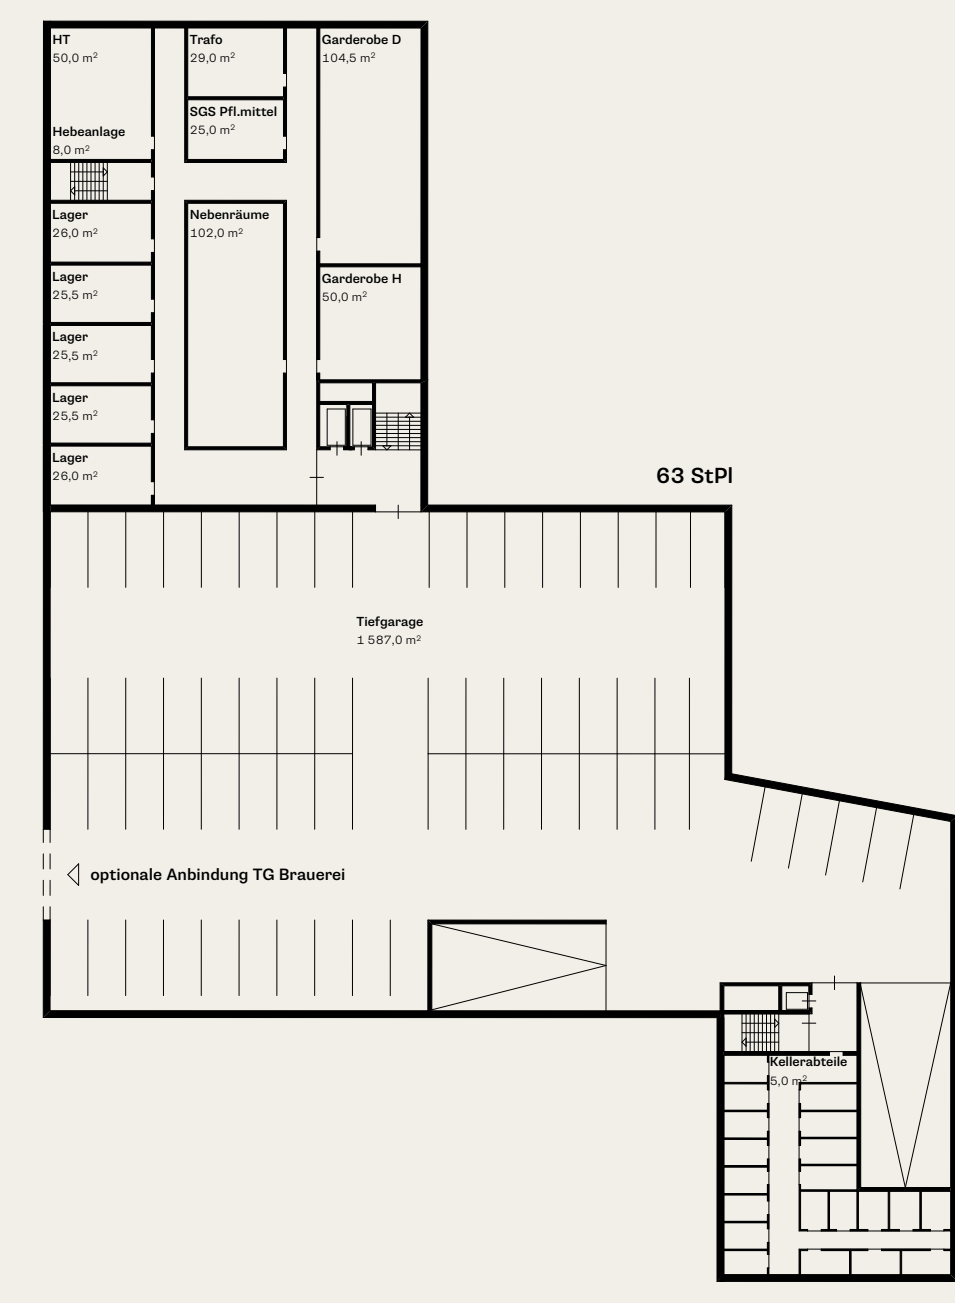

UG 1 | 1:500

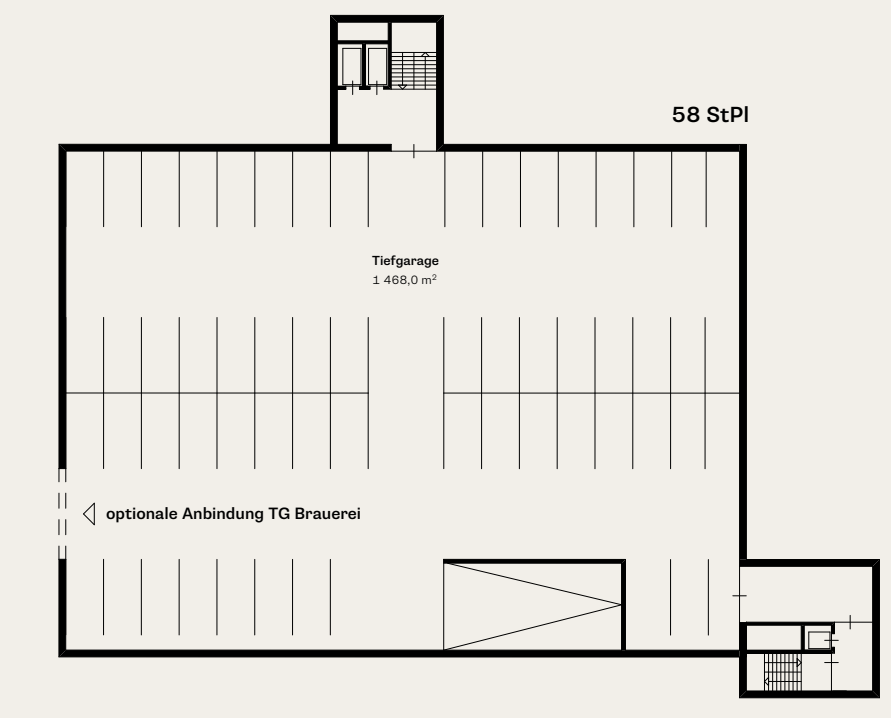

UG 2 | 1:500

